


BID SET:
PERMIT SET:
REV HIST:

BAR DESIGNERS
INTERNATIONAL BAR DESIGN

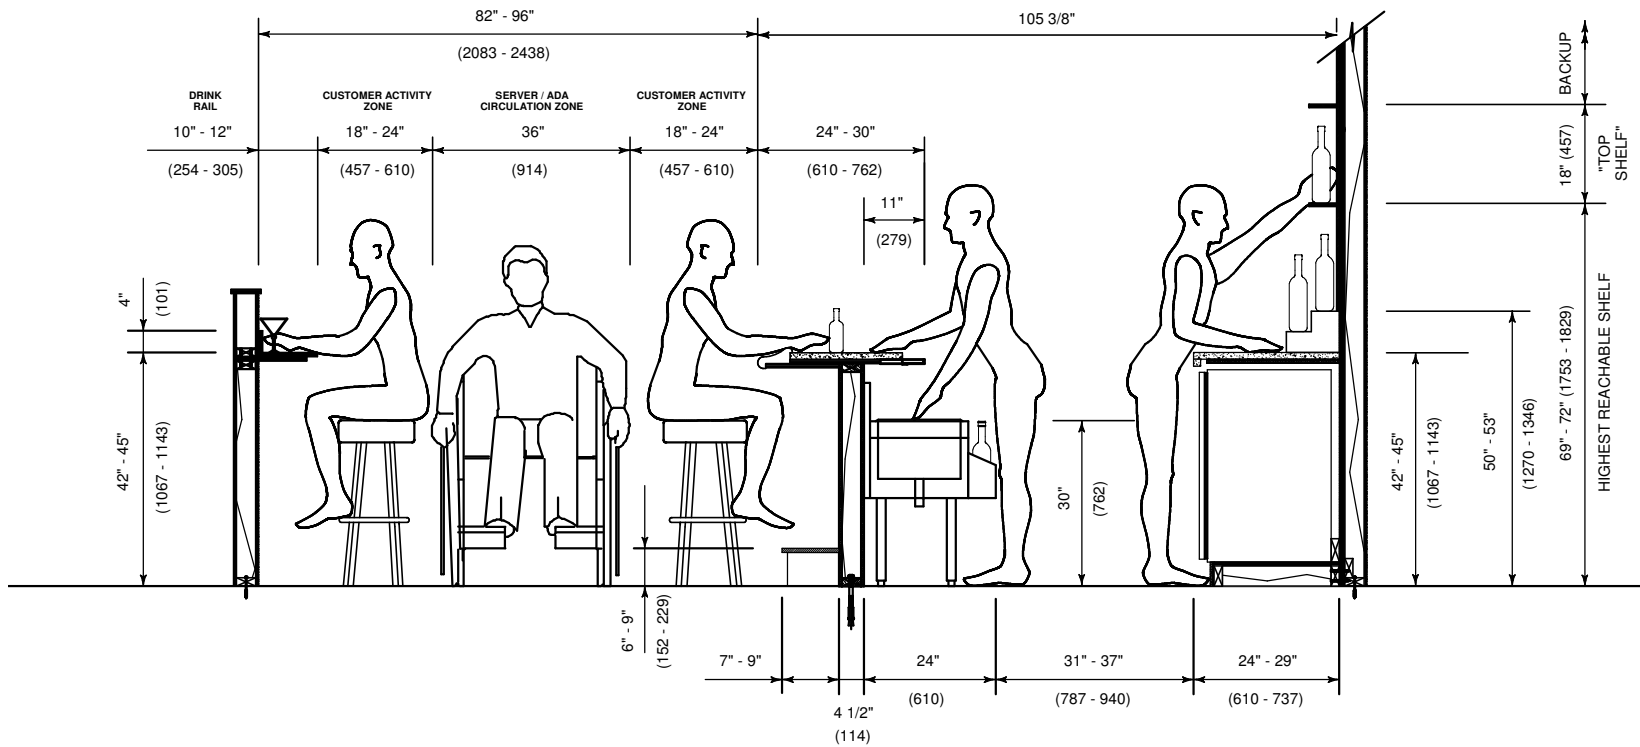

BAR DESIGN STANDARDS

SCALE: N.T.S.

"(xxxx)" DENOTES METRIC SIZES

2019 UNIVERSAL BAR
CLEARANCES w/ADA